


CHALET TECHNICAL SPECIFICATIONS


5 X 5 SQM

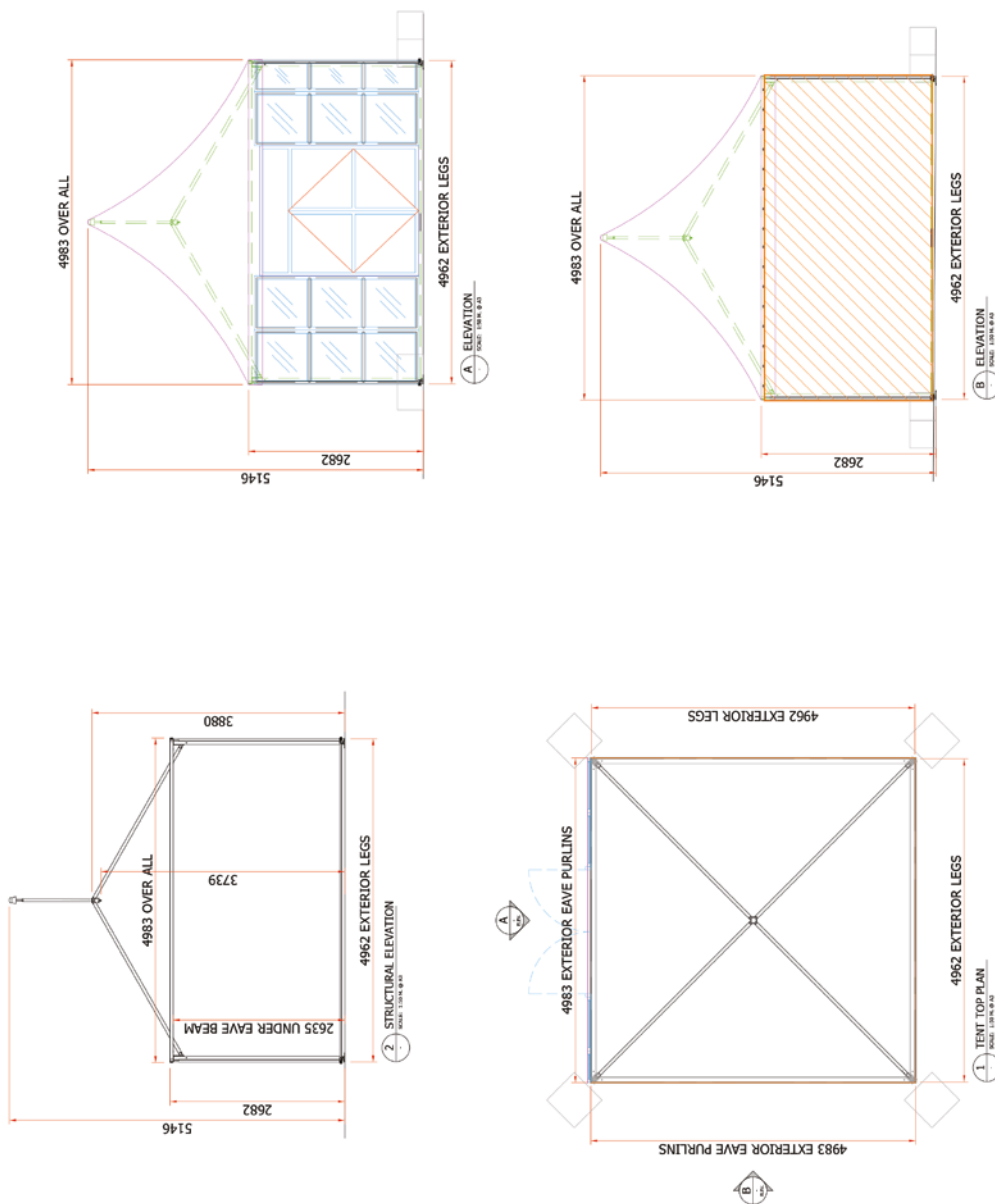



CHALET TECHNICAL SPECIFICATIONS


10 X 5 SQM

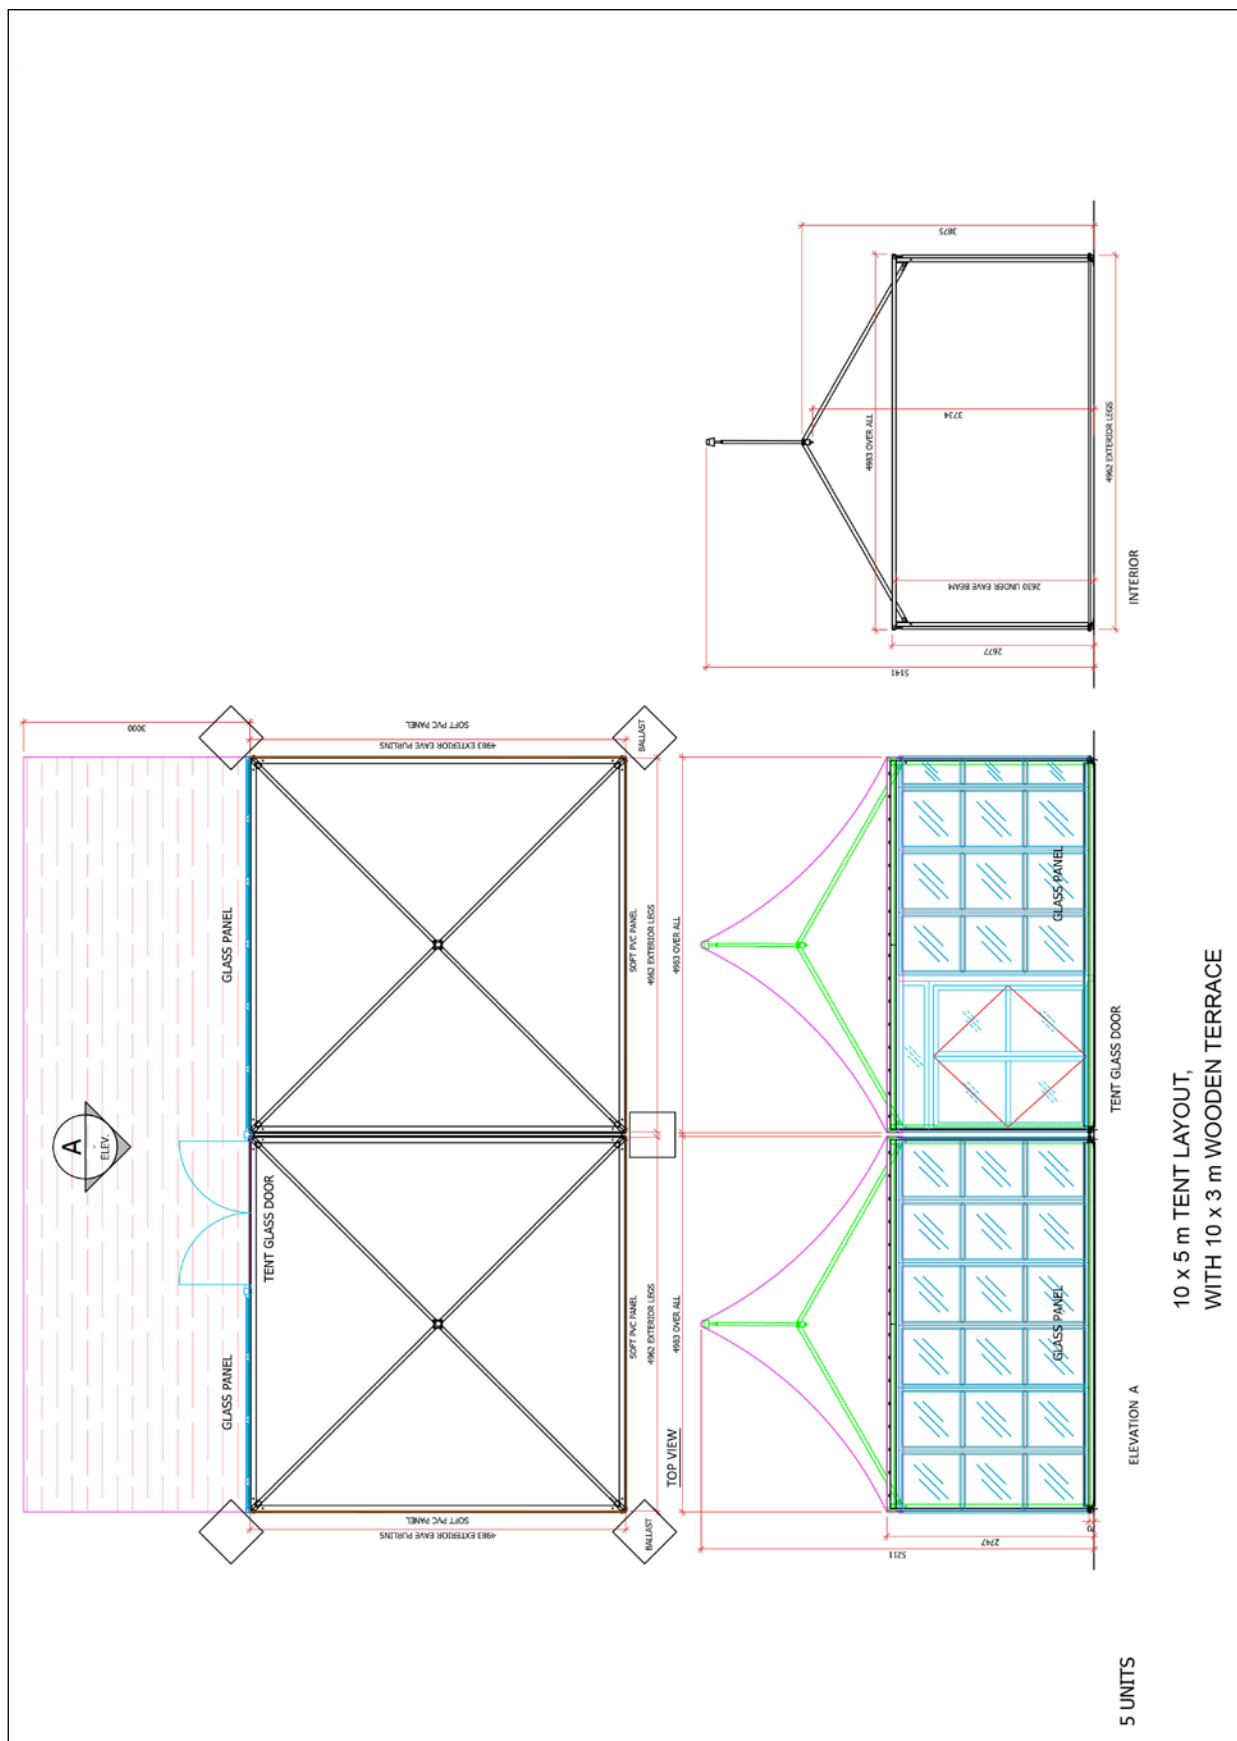




CHALET TECHNICAL SPECIFICATIONS

10 X 10 SQM

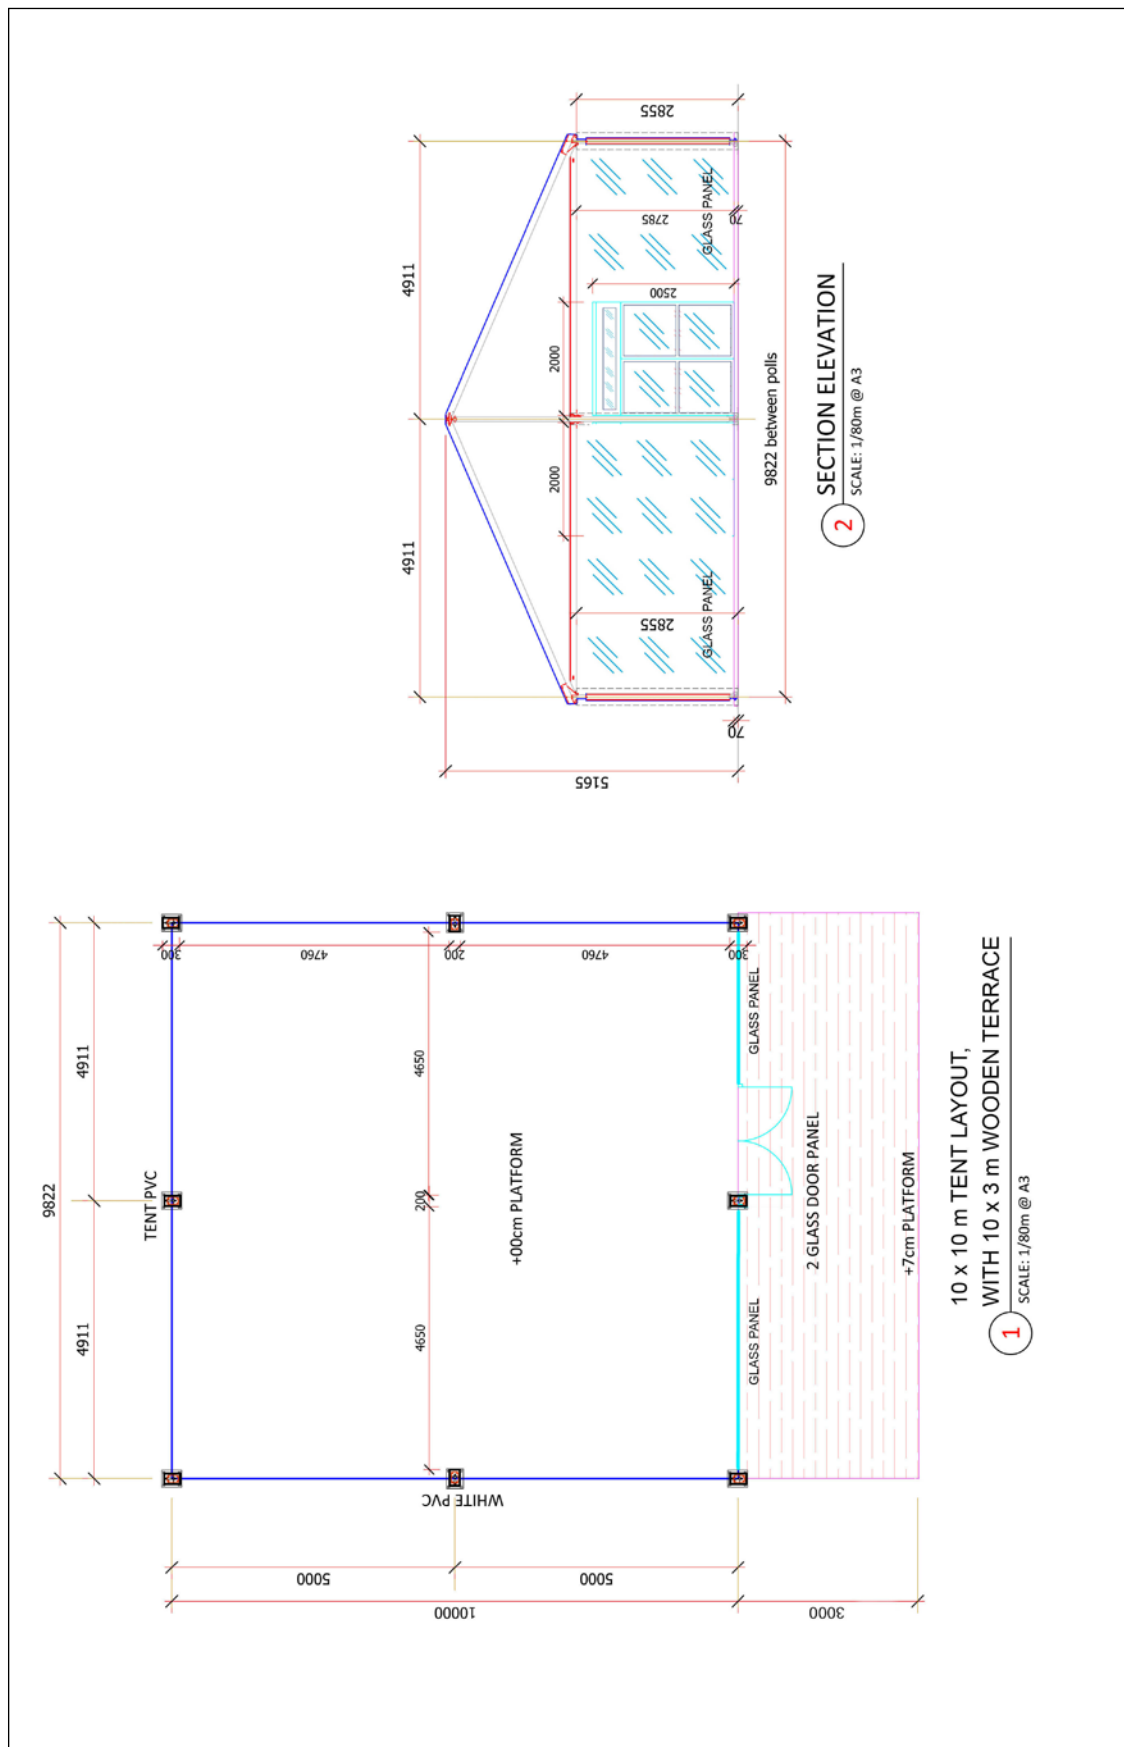

CHALET TECHNICAL SPECIFICATIONS


20 X 10 SQM

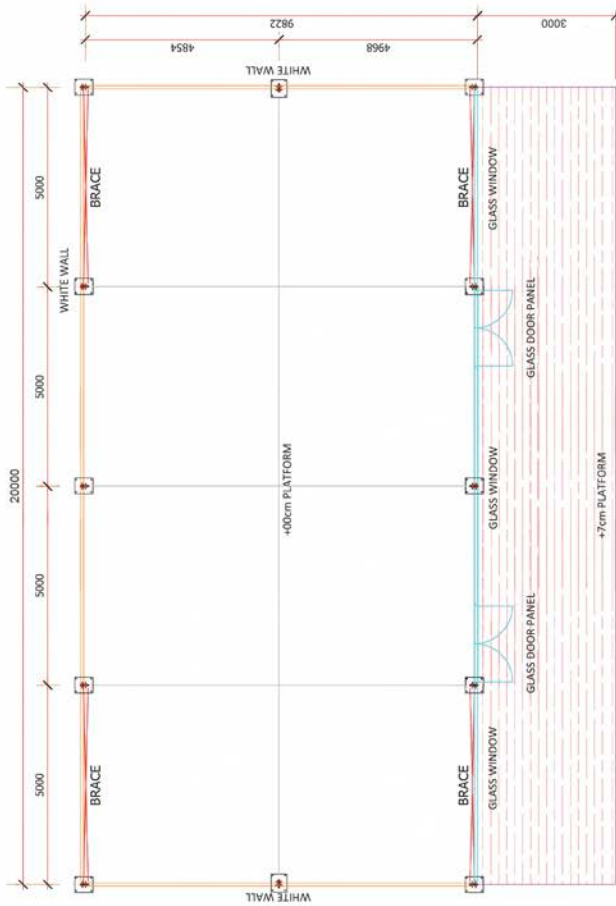

20 x 10 m TENT LAYOUT,
WITH 20 x 3 m WOODEN TERRACE


1

SCALE: 1/80m @ A3

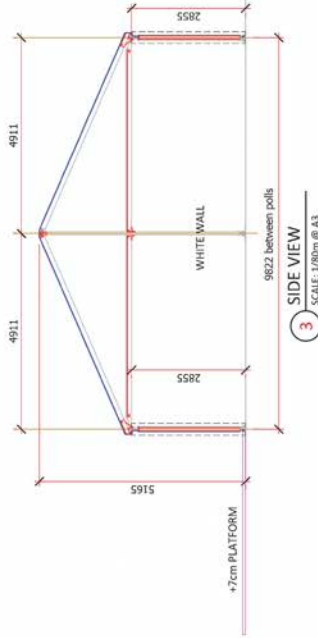

3 SIDE VIEW

SCALE: 1/80m @ A3

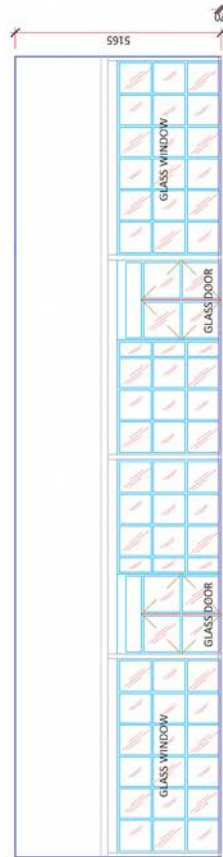

2 FRONT VIEW

SCALE: 1/80m @ A3